


FRAMING PLAN
EAST BENT
(Field sketches)

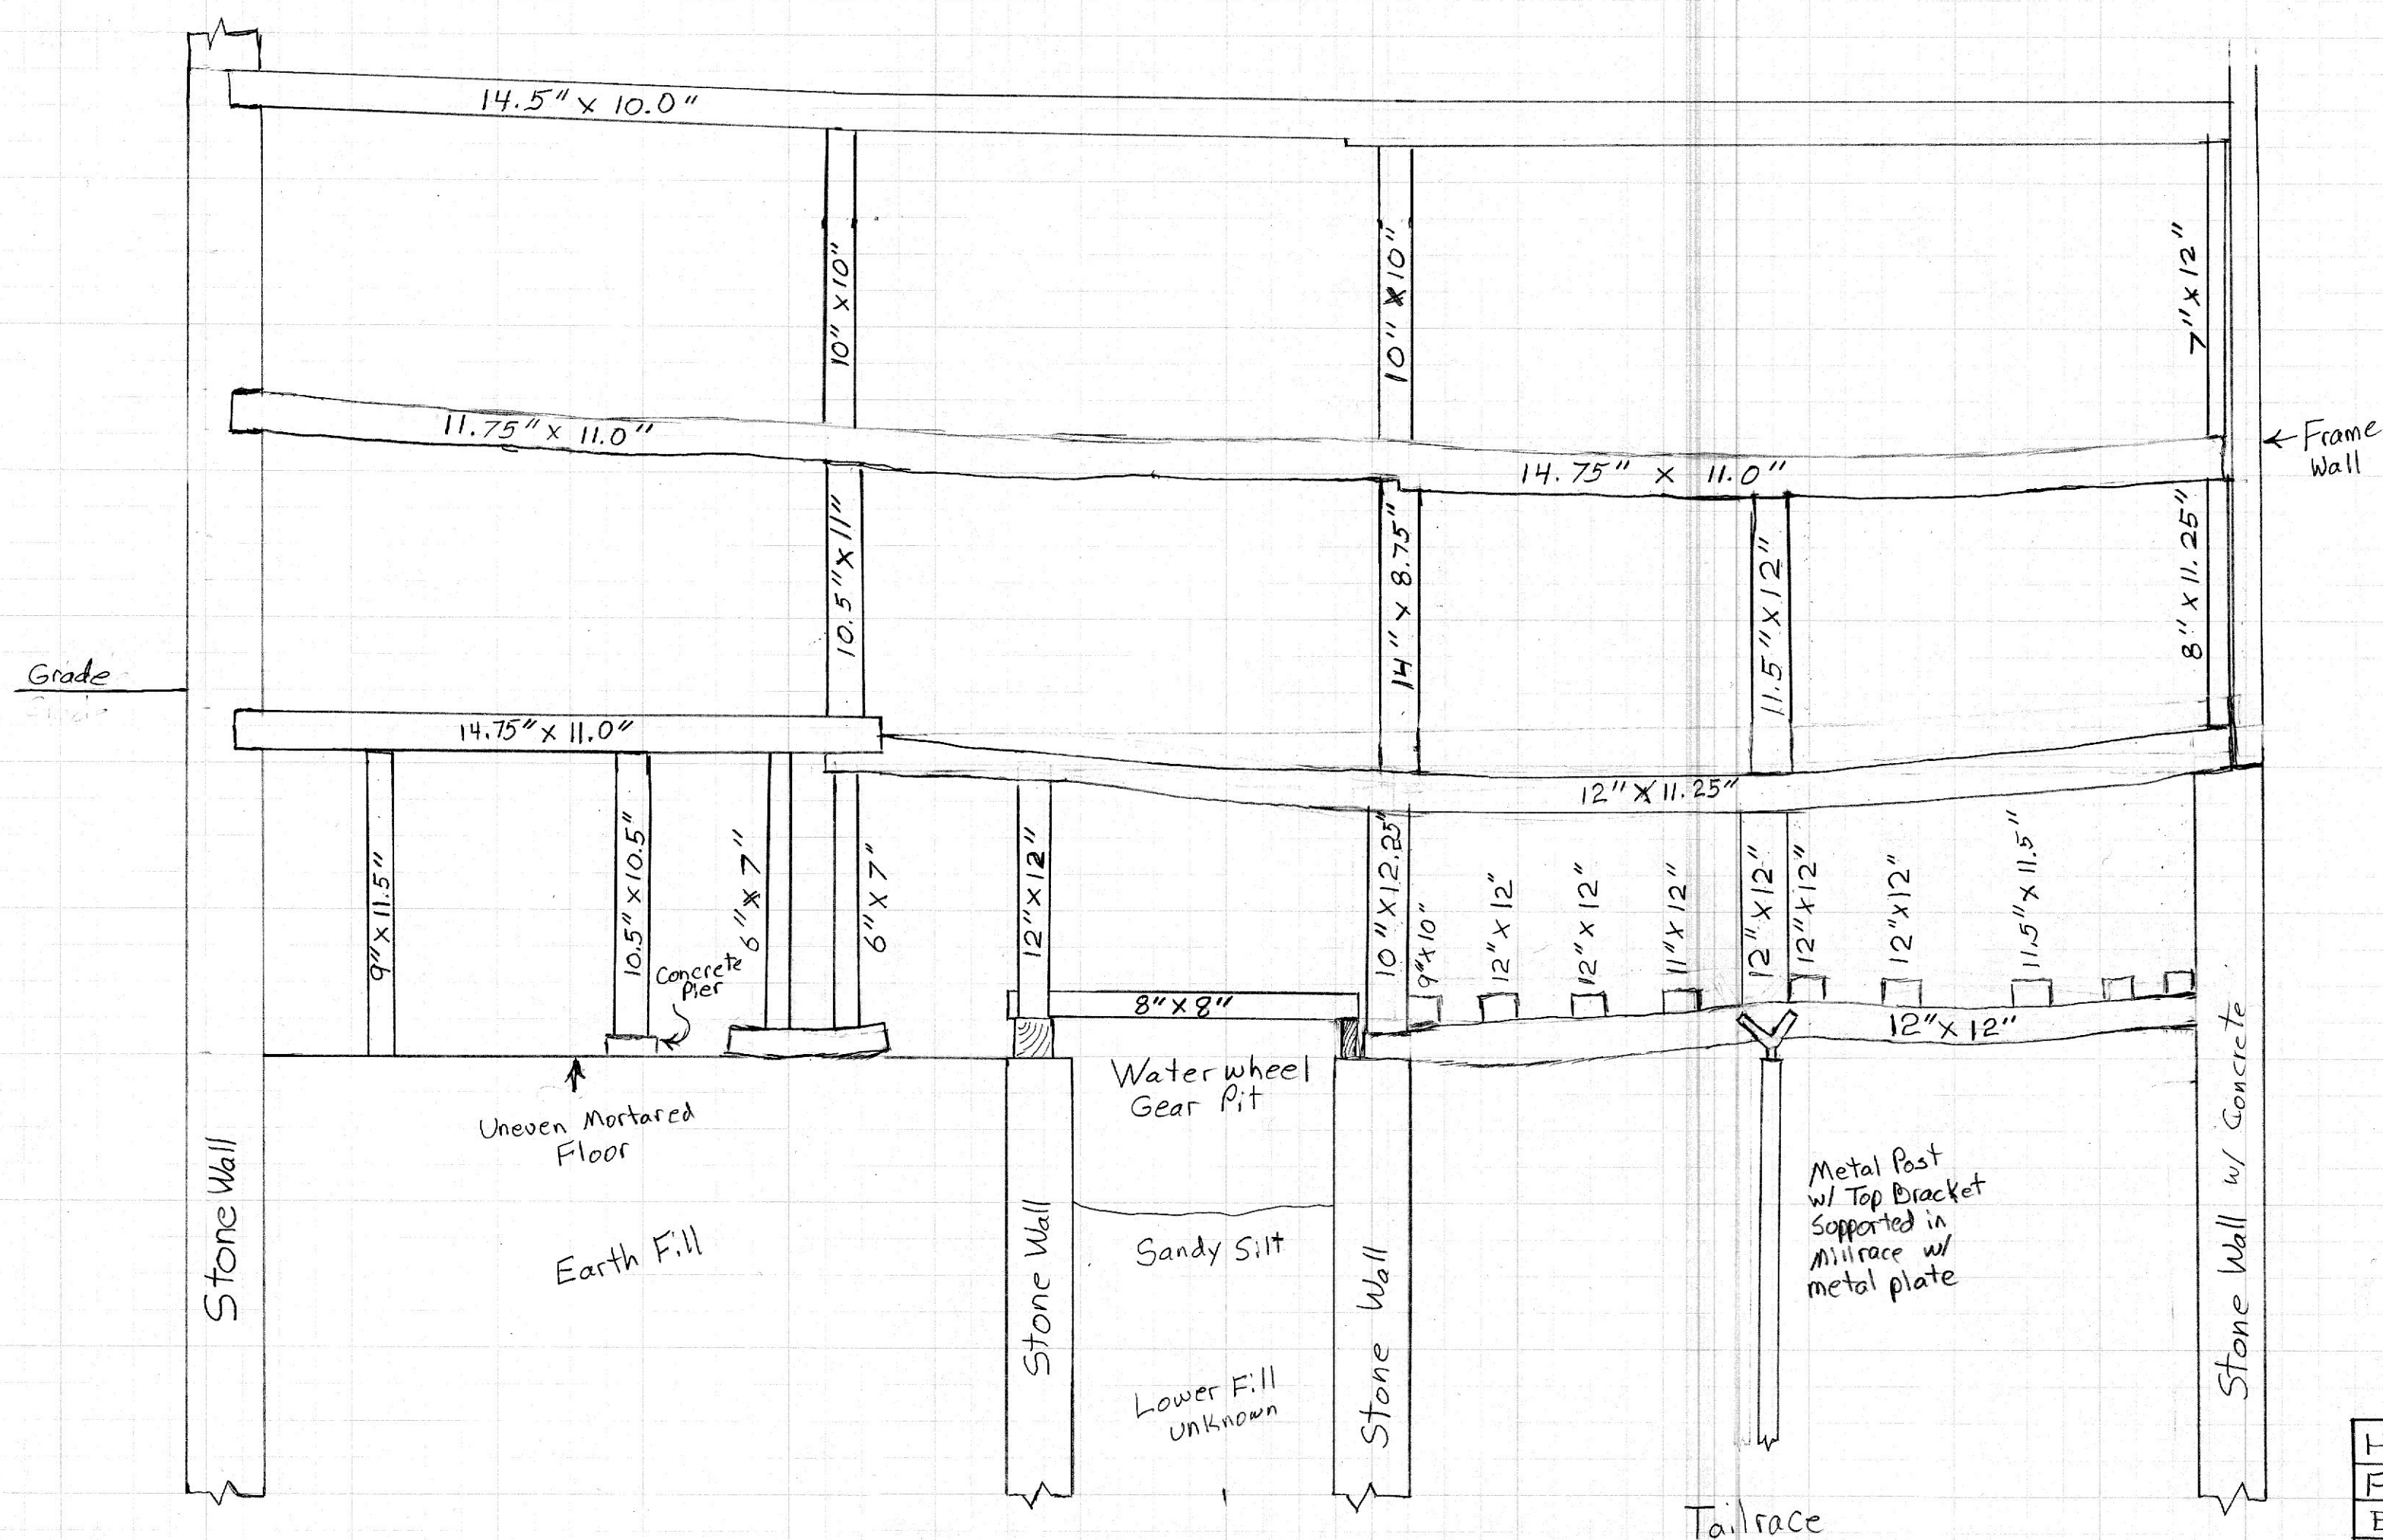

Heishman's Mill
Field Sketches
East Bent Plan
By Tony Shahan
Not to Scale
9/29/2025